


丈量図 NO.1

S=1/200
(予定地番)

※施工後

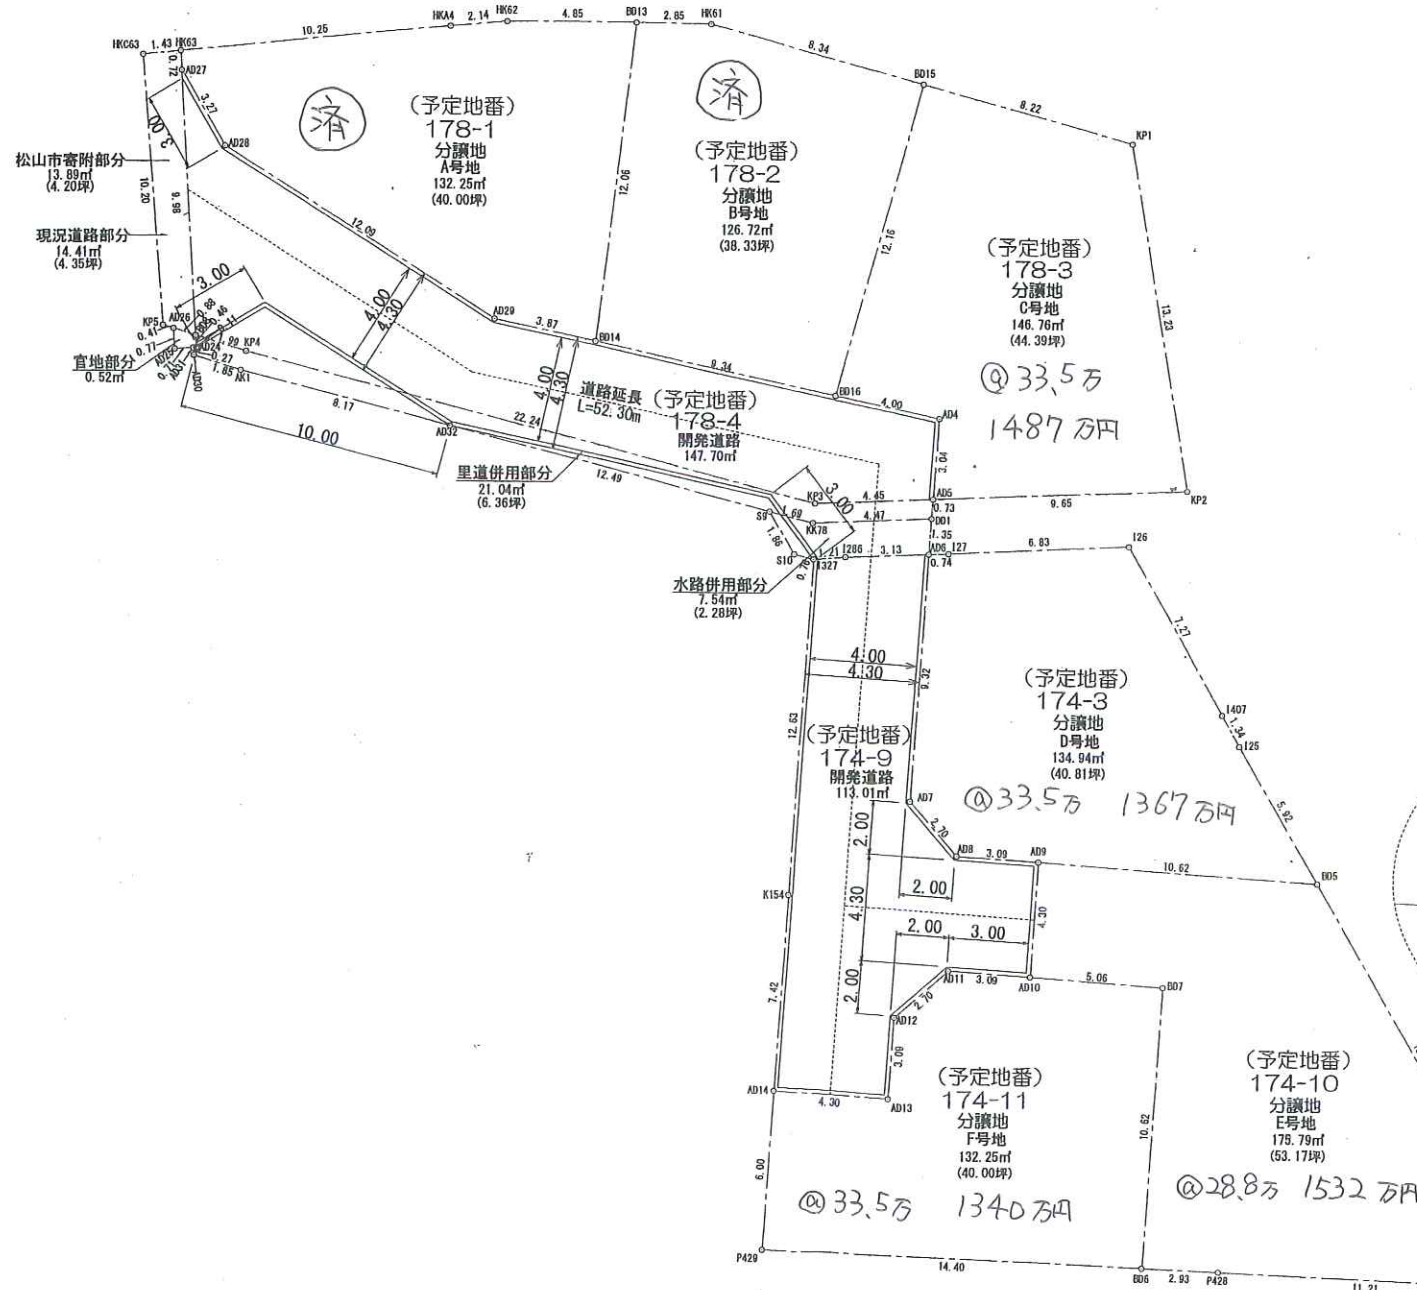

詳細図
S=1/100

