




求積表

295-2				
地番	Xn	Yn	Yn+1-Yn-1	Xn · (Yn+1-Yn-1)
S3	97125.953	-68281.299	-8.287	-804882.772511
K22	97106.542	-68288.738	-8.248	-800934.758416
WN59	97104.576	-68289.547	8.860	860346.543360
A17	97101.173	-68279.878	15.377	1493124.737221
A16	97116.620	-68274.170	1.488	144509.530560
K9	97122.090	-68278.390	-6.281	-610023.847290
K10	97124.838	-68280.451	-2.909	-282536.153742
合計				-396.720818
合計面積				198.3604090
地積				198.36 m ²

295-9				
地番	Xn	Yn	Yn+1-Yn-1	Xn · (Yn+1-Yn-1)
A16	97116.620	-68274.170	-6.436	-625042.566320
A17	97101.173	-68279.878	2.415	234499.332795
A19	97098.314	-68271.755	12.114	1176248.975796
A18	97109.115	-68267.764	2.657	258018.918555
S1	97109.914	-68269.098	-3.462	-336194.522268
S2	97112.816	-68271.226	-3.814	-370388.280224
K6	97115.000	-68272.912	-2.216	-215206.840000
K8	97115.676	-68273.442	-1.258	-122171.520408
合計				-236.502074
合計面積				118.2510370
地積				118.25 m ²

分筆案
S=1/100

295-10				
地番	Xn	Yn	Yn+1-Yn-1	Xn · (Yn+1-Yn-1)
A18	97109.115	-68267.764	-6.523	-633442.757145
A19	97098.314	-68271.755	4.665	452963.634810
WN116	97095.268	-68263.099	11.496	1116207.200928
WN115	97096.551	-68260.259	5.439	528108.140889
W18	97103.004	-68257.660	-0.345	-33500.536380
K83	97104.808	-68260.604	-5.259	-510674.185272
K84	97106.203	-68262.919	-4.628	-449407.507484
K85	97107.600	-68265.232	-4.845	-470486.322000
合計				-232.331654
合計面積				116.1658270
地積				116.16 m ²

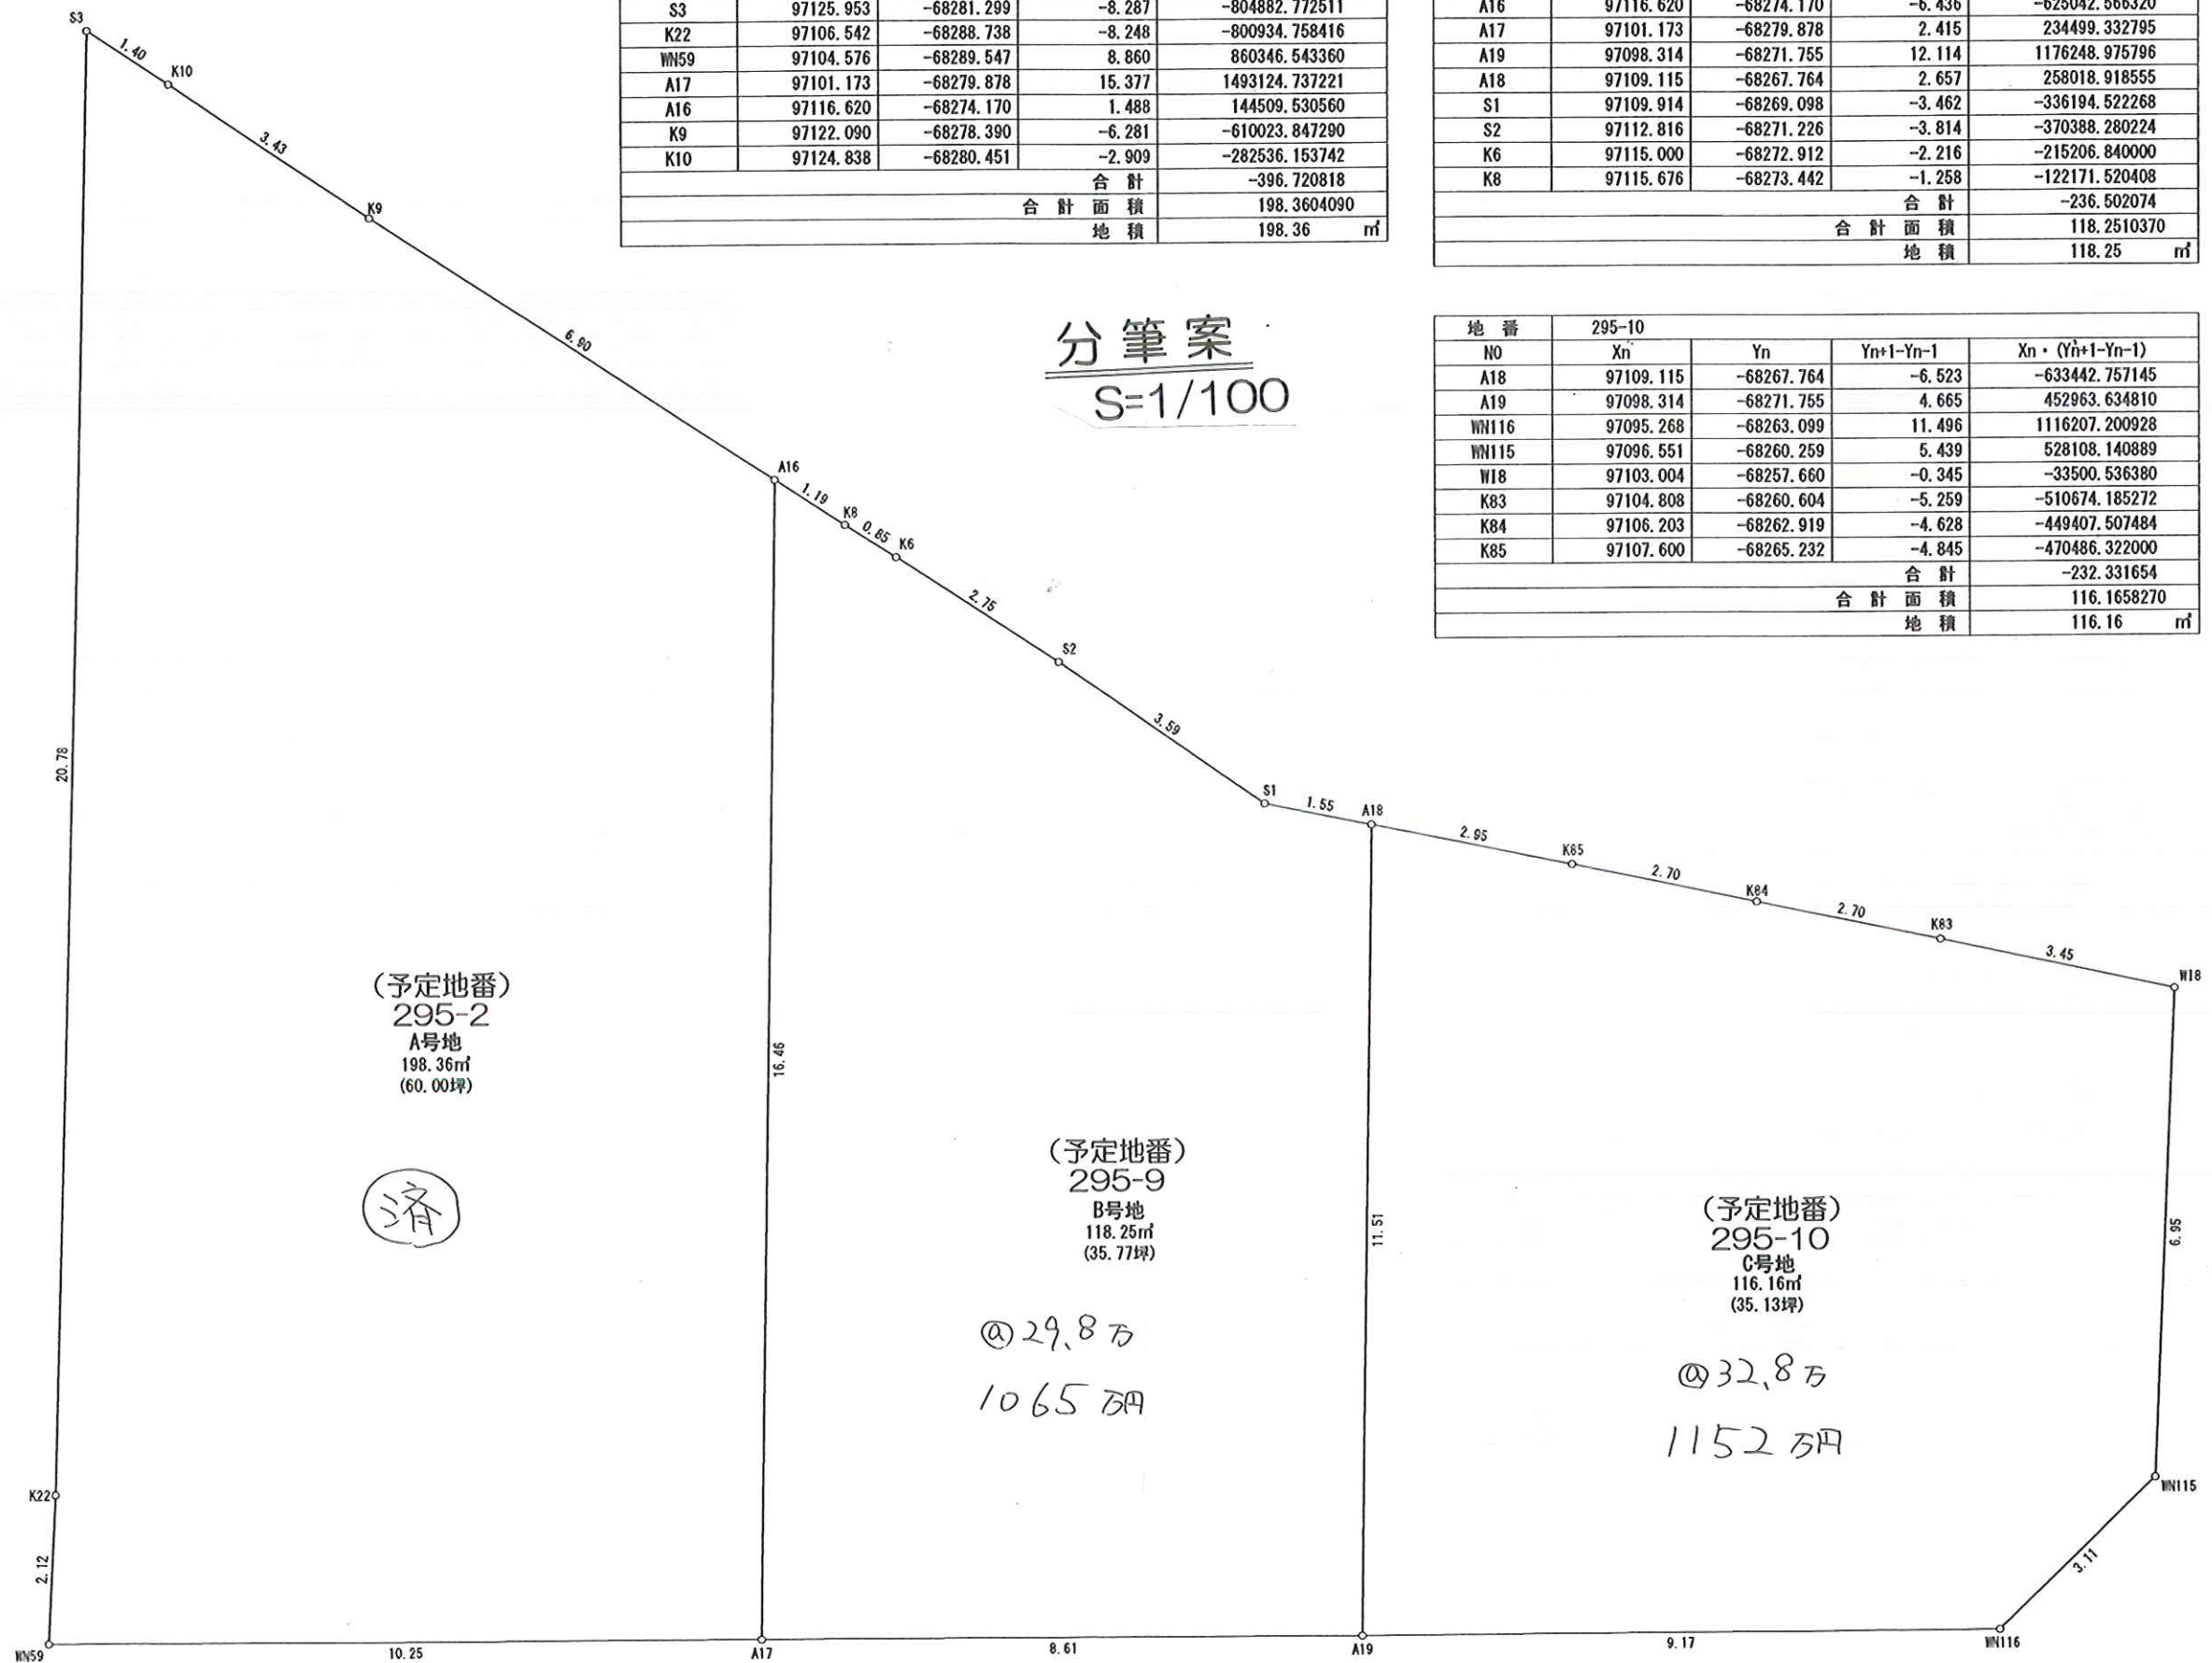

(予定地番)
295-2
A号地
198.36m²
(60.00坪)

済

(予定地番)
295-9
B号地
118.25m²
(35.77坪)

@29.8万
1065万円

(予定地番)
295-10
C号地
116.16m²
(35.13坪)

@32.8万
1152万円